


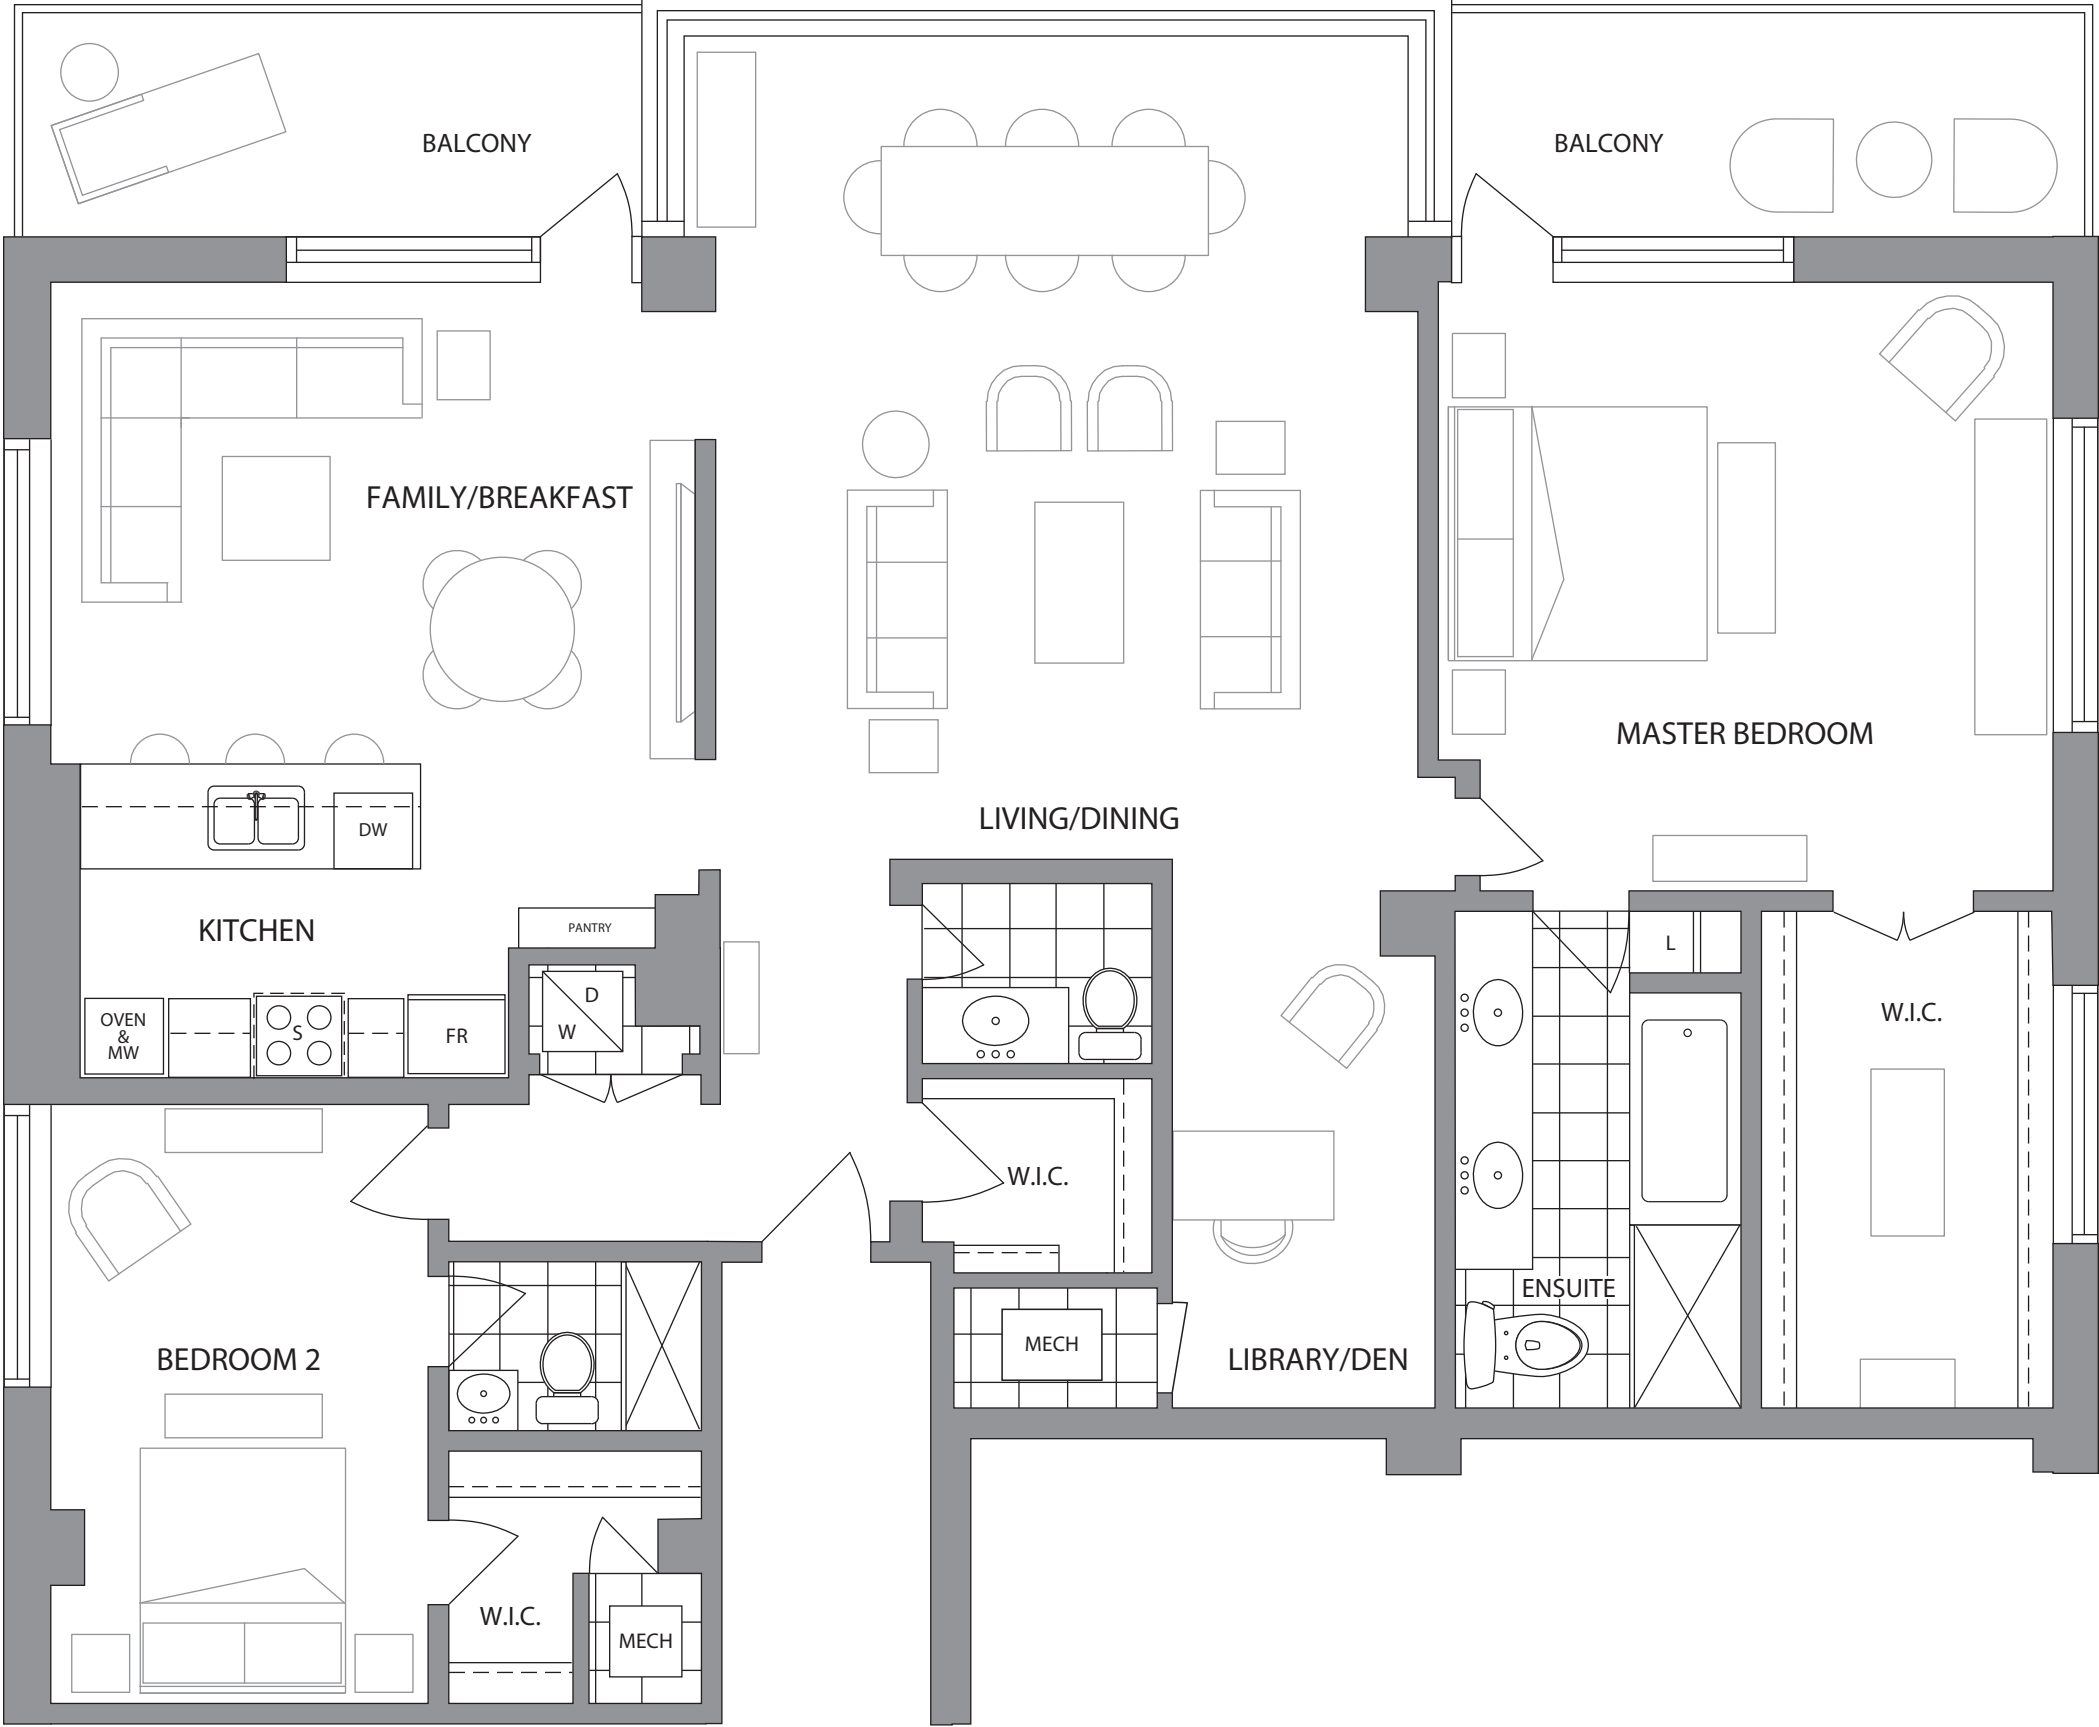

MALEN-BENVENUTO
SUITE B1 - B2